



# Sheet 3 - Negro Canyon Restoration Plan - Project G2

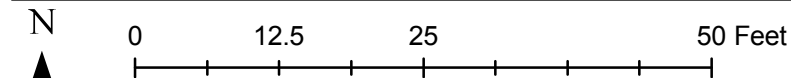


1 inch = 17 feet


Plans Drawn By Kevin Drake, IERS May 2010

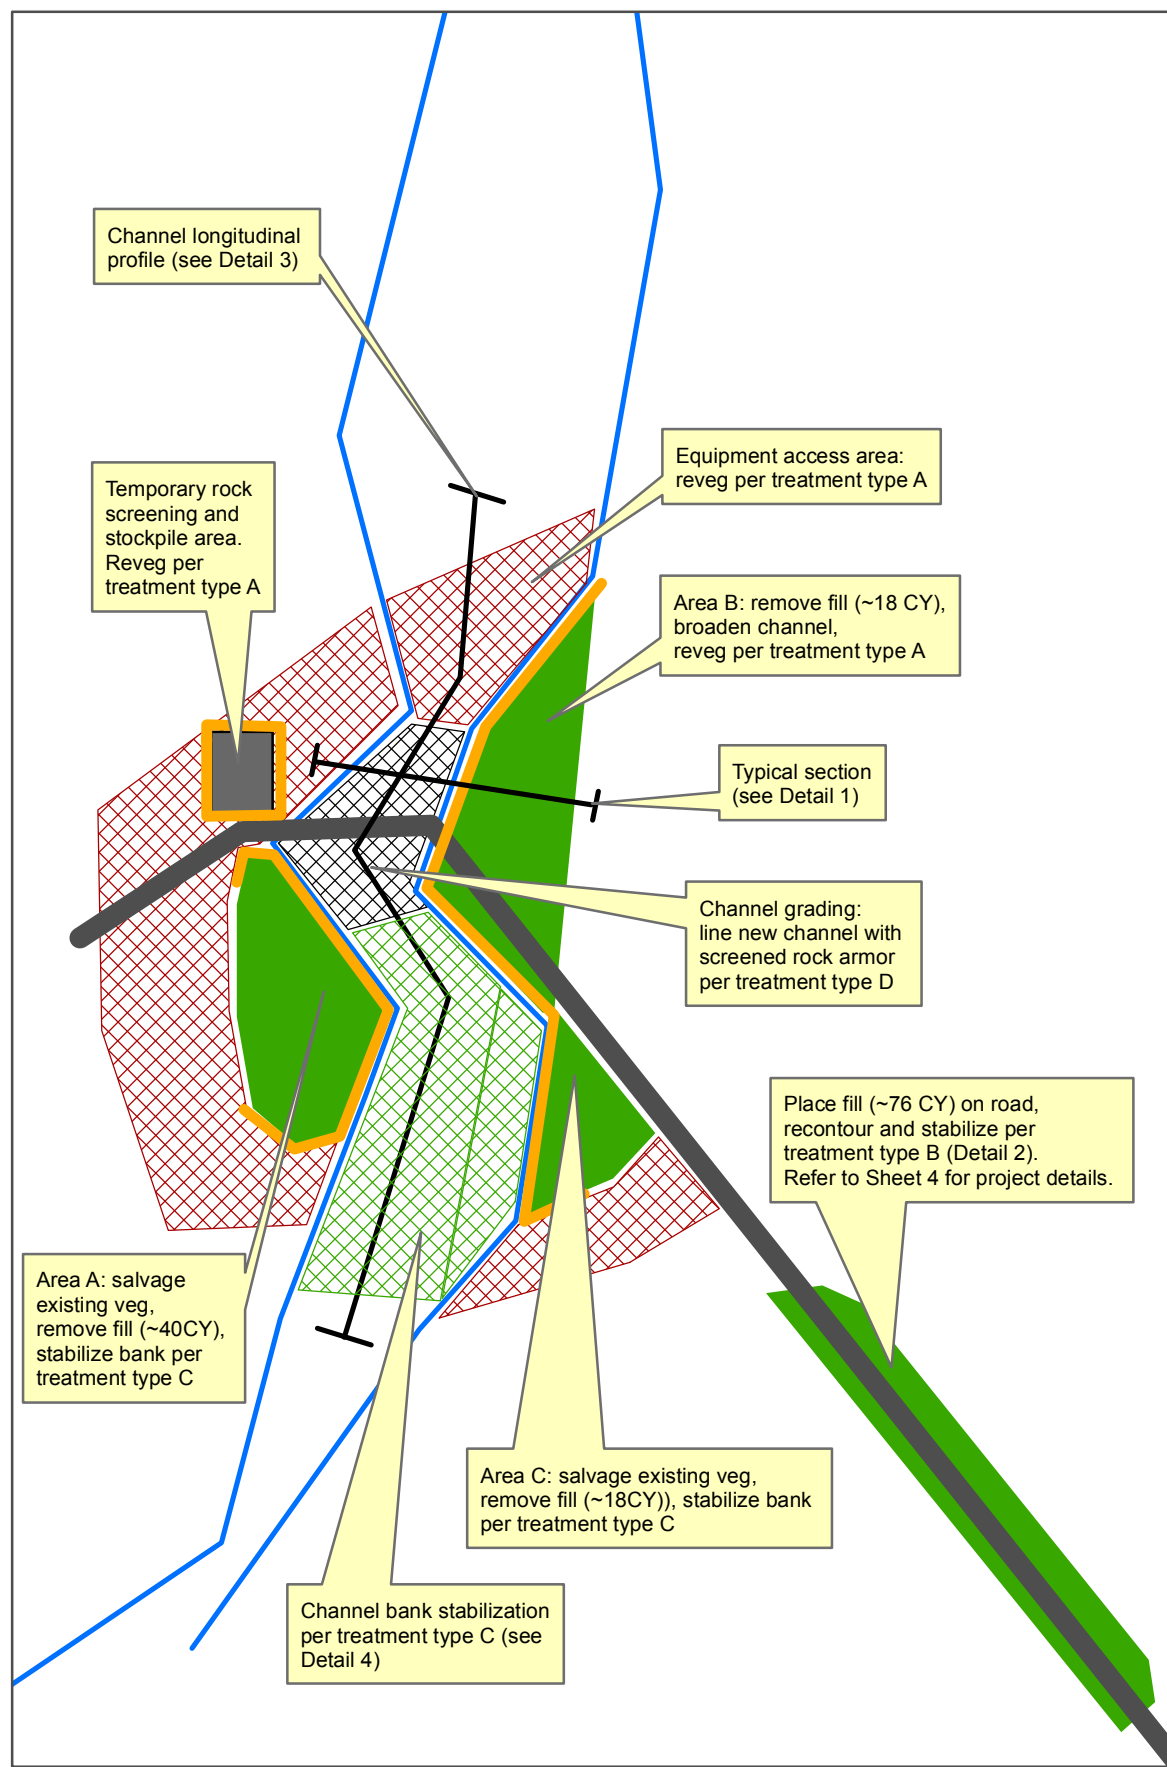


Detail 1. Channel section

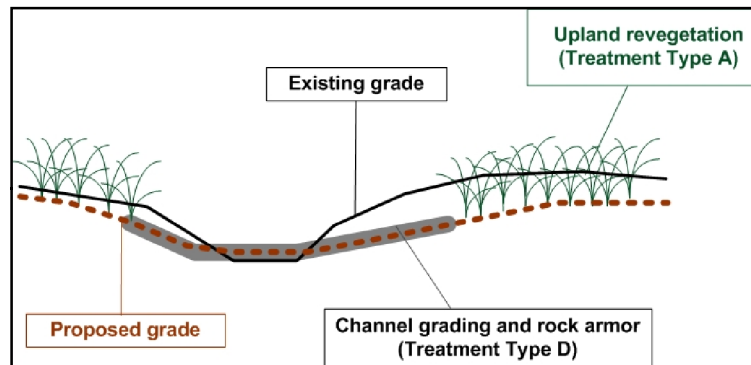


Detail 2. Road decommissioning, fill placement (Type B)

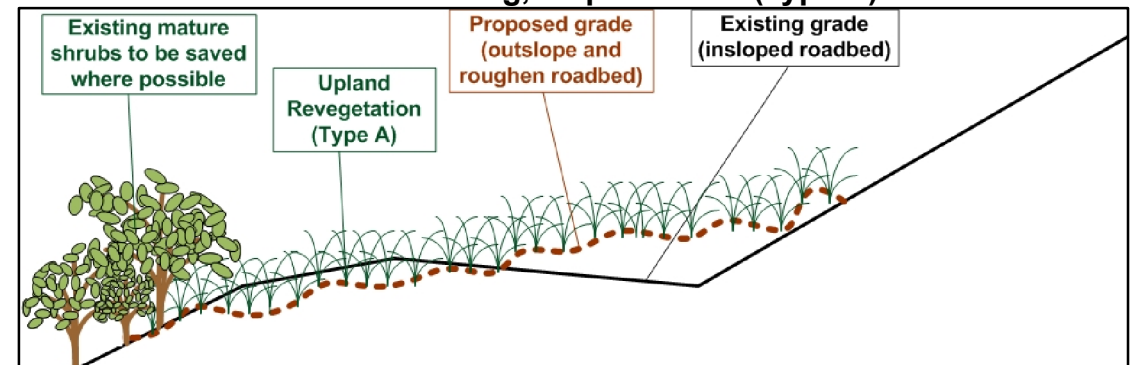

Detail 3. Channel longitudinal profile

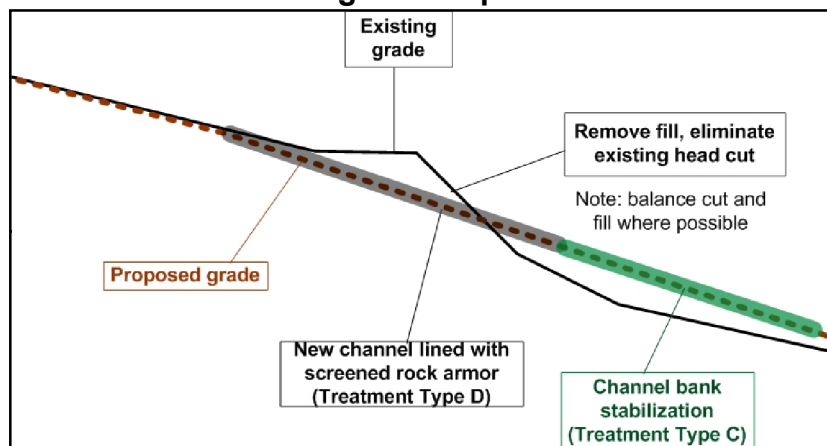

Detail 4. Channel bank stabilization (Type C)

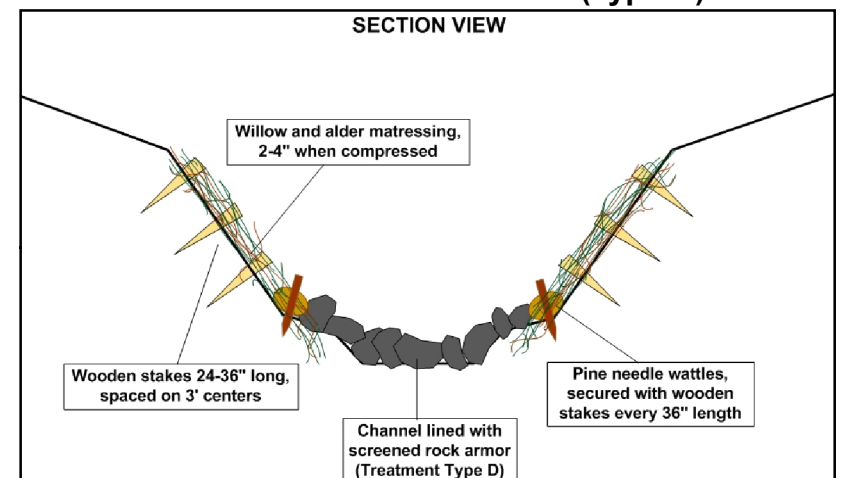


Cut/Fill Volume Estimates

Project ID	Area ID	Area (sq ft)	Avg Cut Depth (ft)	Volume (CY)
G2	A	450	3	40
G2	B	600	1	18
G2	C	200	3	18
			<b>TOTAL</b>	<b>76</b>

## Legend

- Cut/Fill Areas
- Channel Bank Stabilization
- Equipment Access Area
- Channel Grading Area
- Existing Road
- Existing Dainages (top banks)
- Pine Needle Wattles

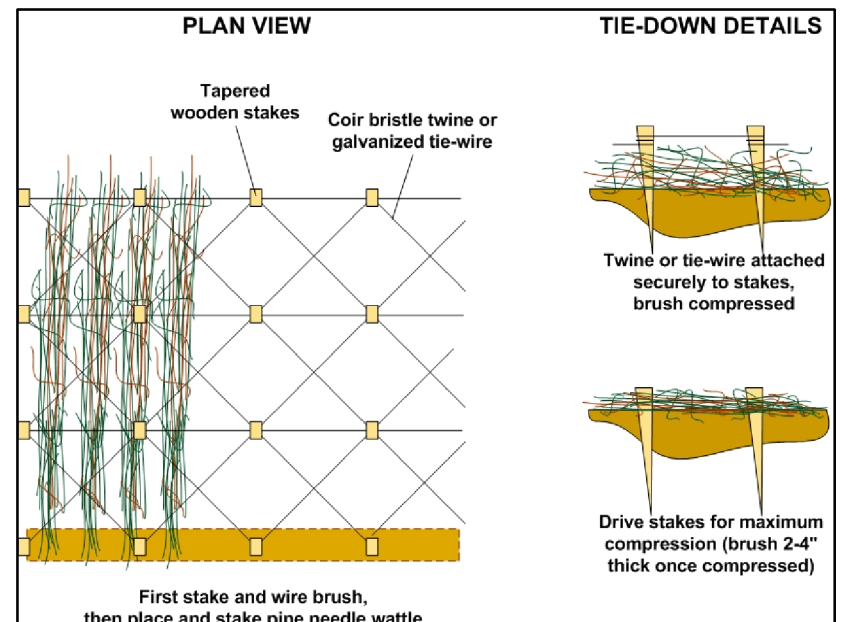

Note: Design details not to scale